




EAST ELEVATION

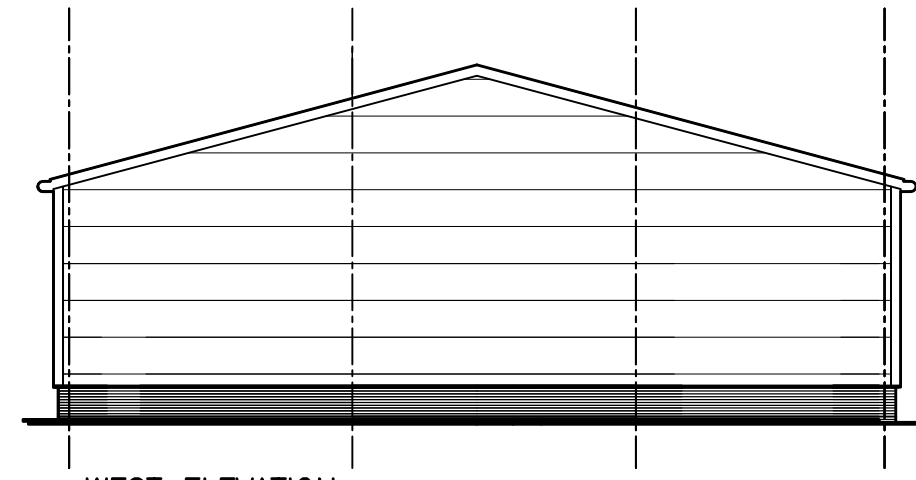


WEST ELEVATION

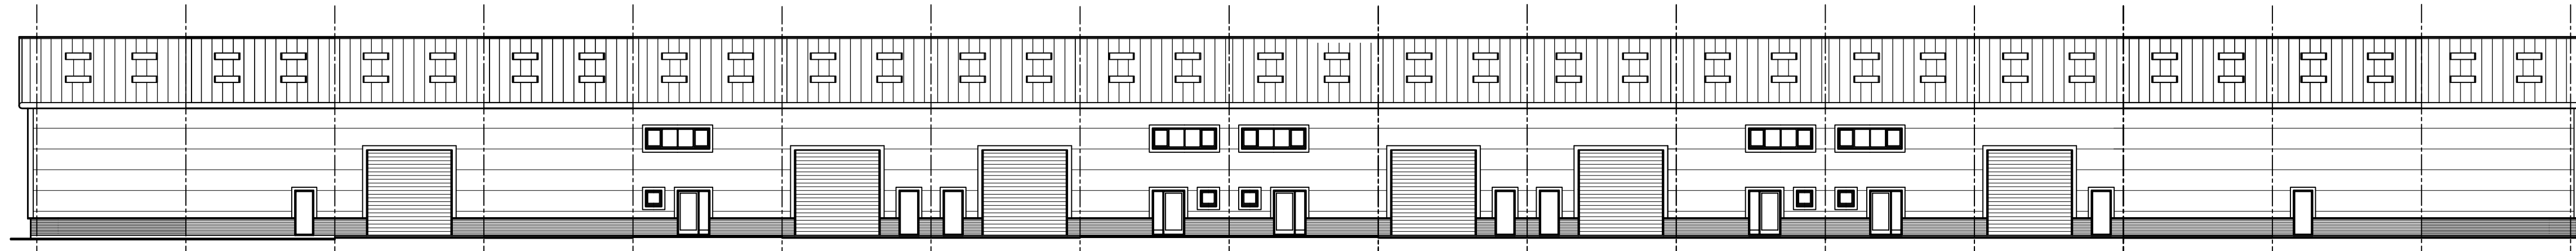

NORTH ELEVATION

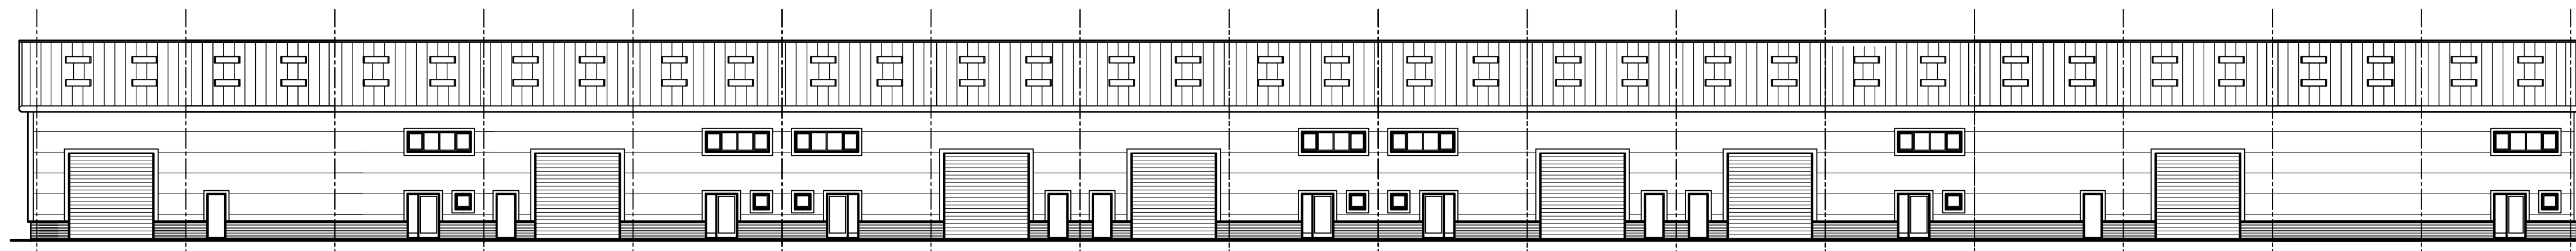

SOUTH ELEVATION

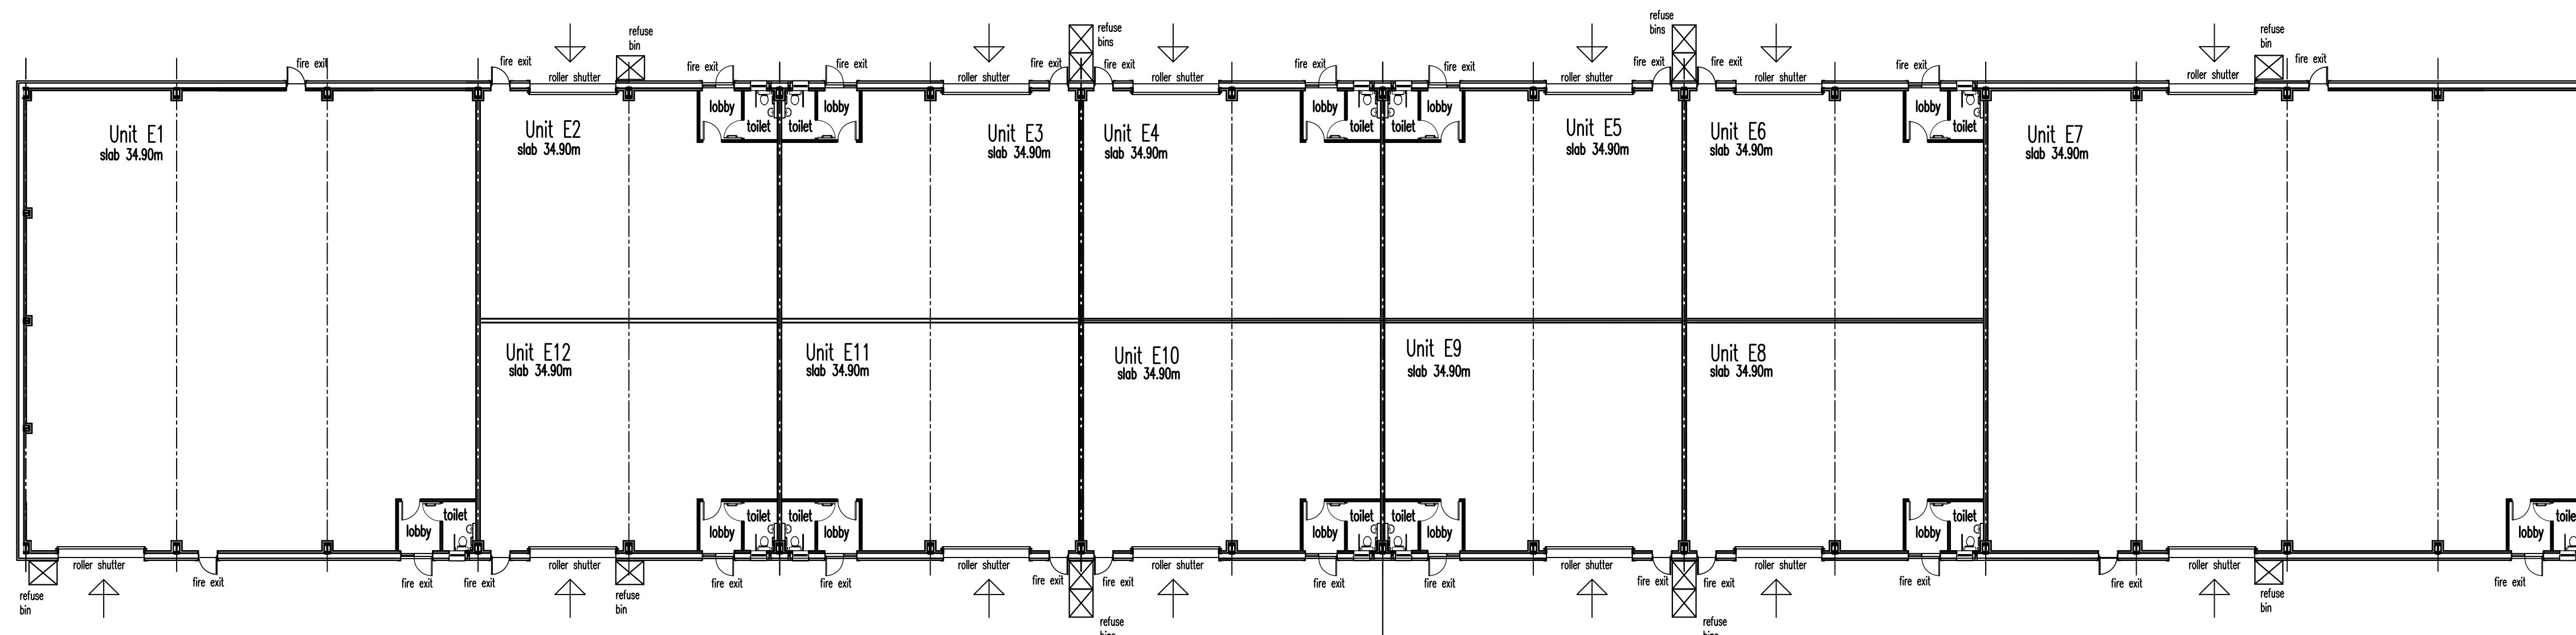

UNIT E FLOOR PLAN

Rev	Amendment	Date	Initial
A	General Amendments	July 15	

Richard Beaty (Building Design) Limited  
 11A Thorncote Green,  
 Sandy,  
 Bedfordshire, SG19 1PU  
 Telephone and Fax 01767 627560

PROJECT:  
 Swallow Business Park North Site  
 Units E

TITLE:  
 Proposed Plans and Elevations

SCALES: 1:200

DRAWN: CHECKED: DATE: May15

DRAWING No: 15,07,14A

scale 1:200@A1