


UNIT G ELEVATIONS

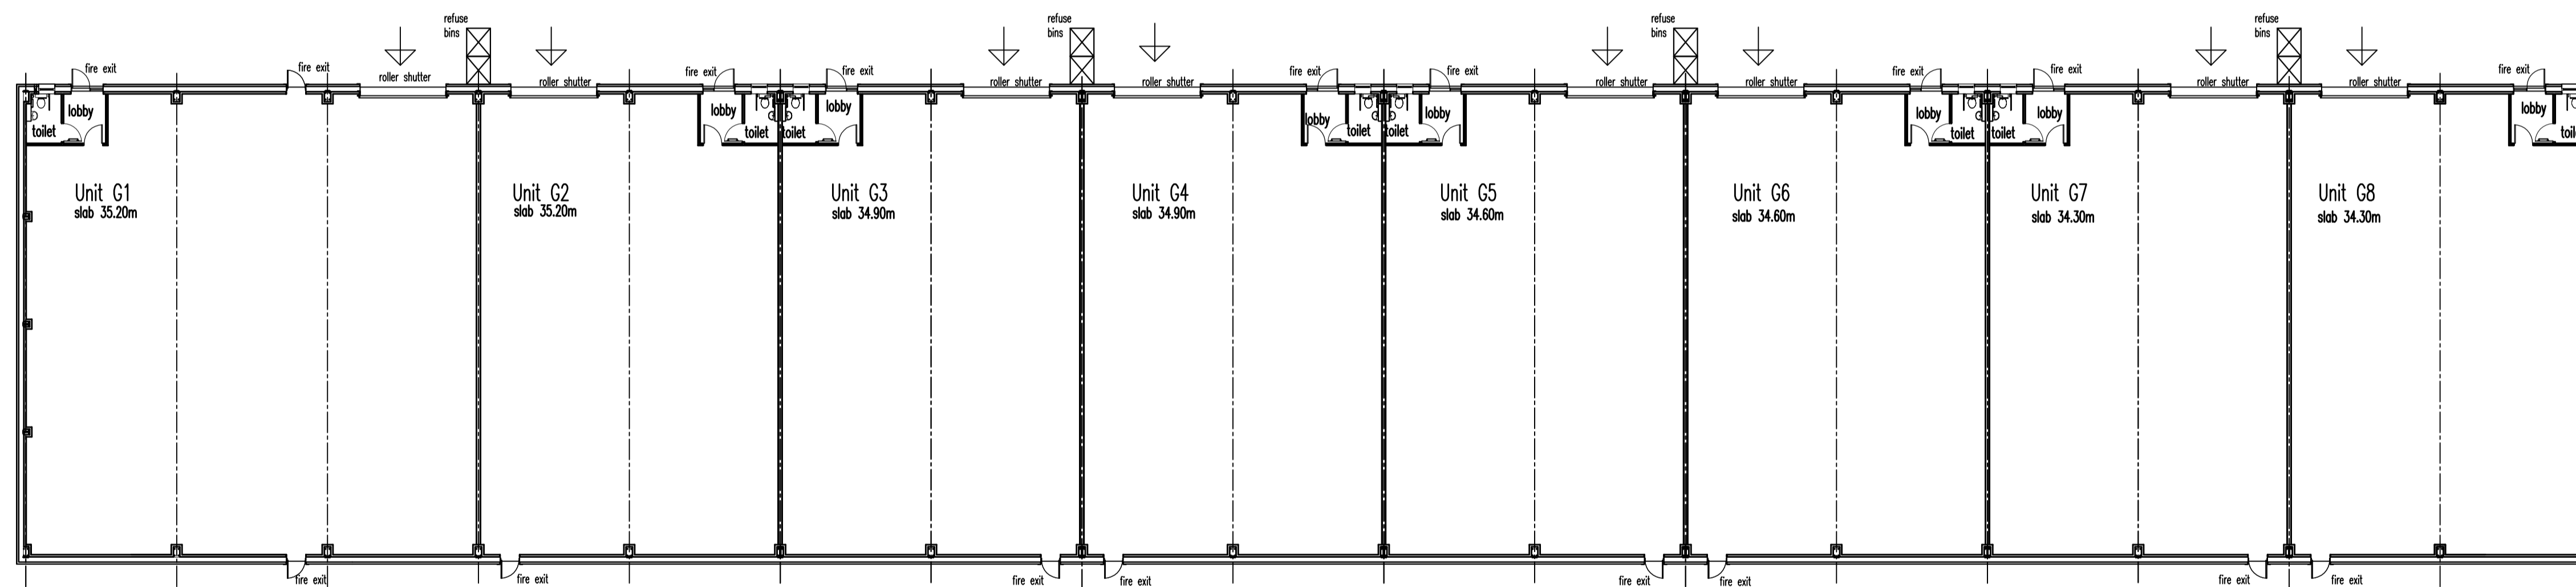

UNIT G FLOOR PLAN

A	Bins added	July 15	
Rev	Amendment	Date	Initial

*Richard Beaty (Building Design) Limited*  
 11A Thorncote Green,  
 Sandy,  
 Bedfordshire, SG19 1PU  
 Telephone and Fax 01767 627560

PROJECT:  
 Swallow Business Park North Site  
 Units G

TITLE:  
 Proposed Plans and Elevations

SCALES: 1:200

DRAWN: CHECKED: DATE: May15

DRAWING No: 15.07.15A

scale 1:200@A1